

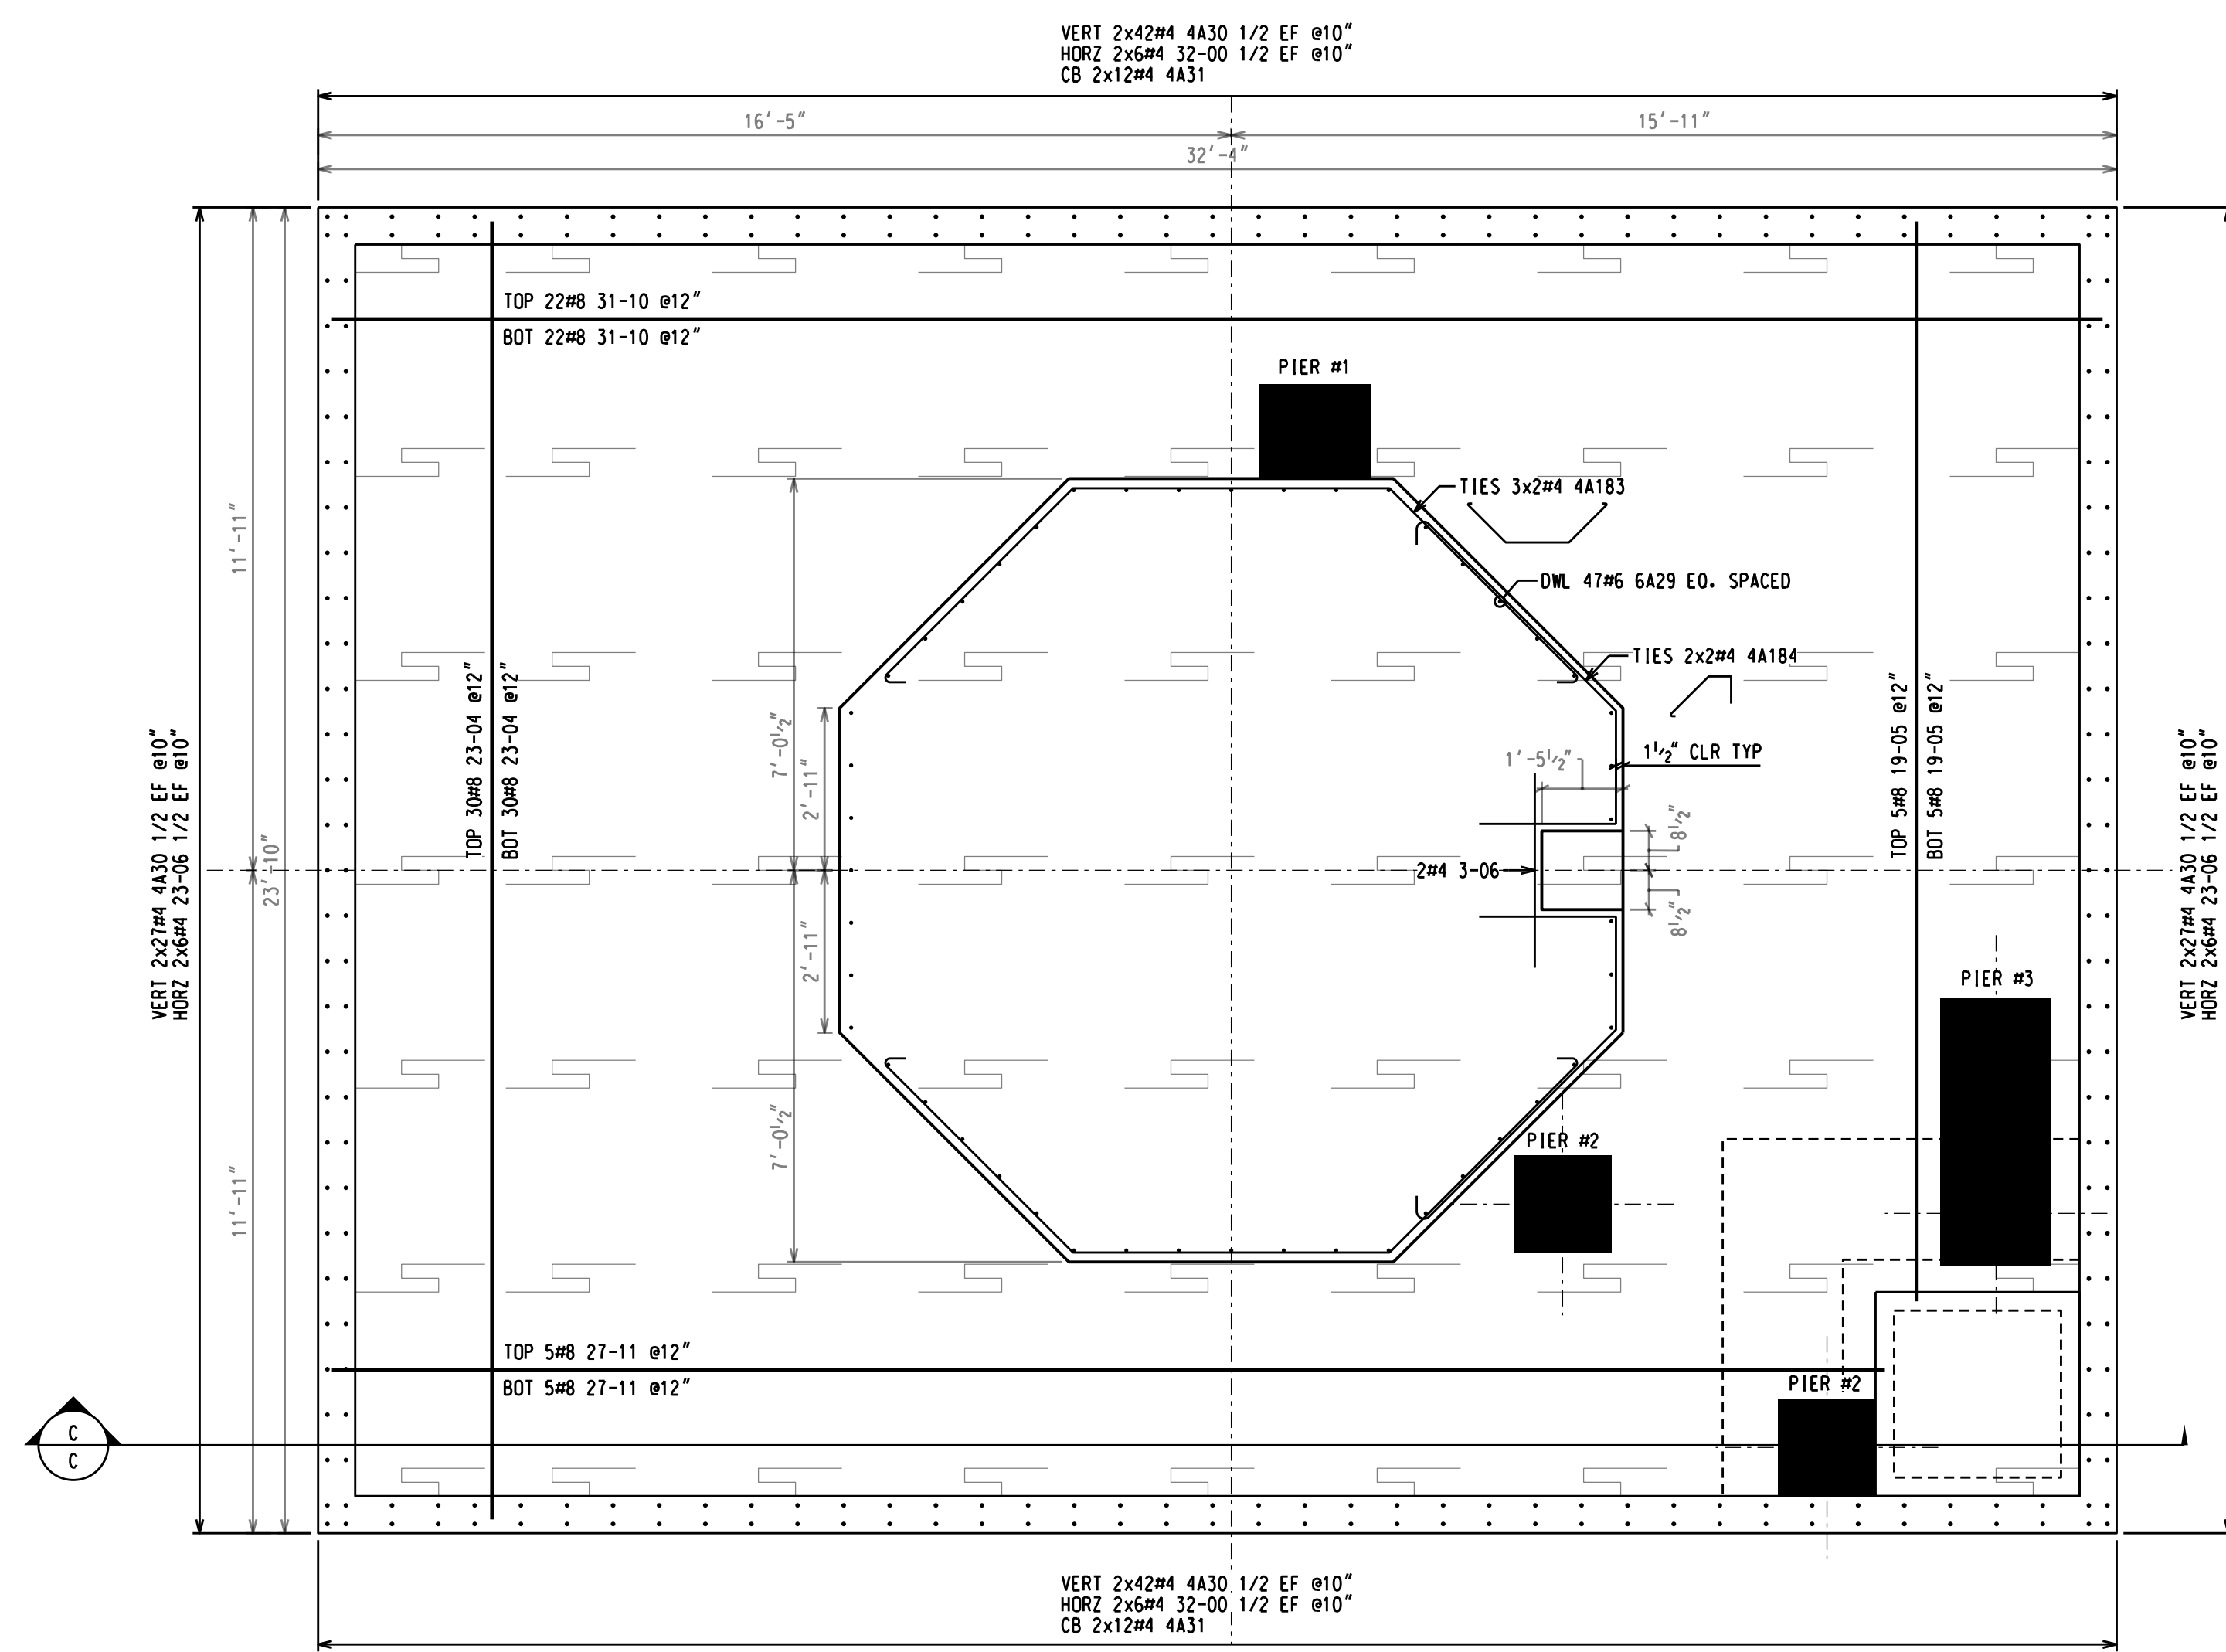



FOUNDATION - PLAN VIEW
F-2

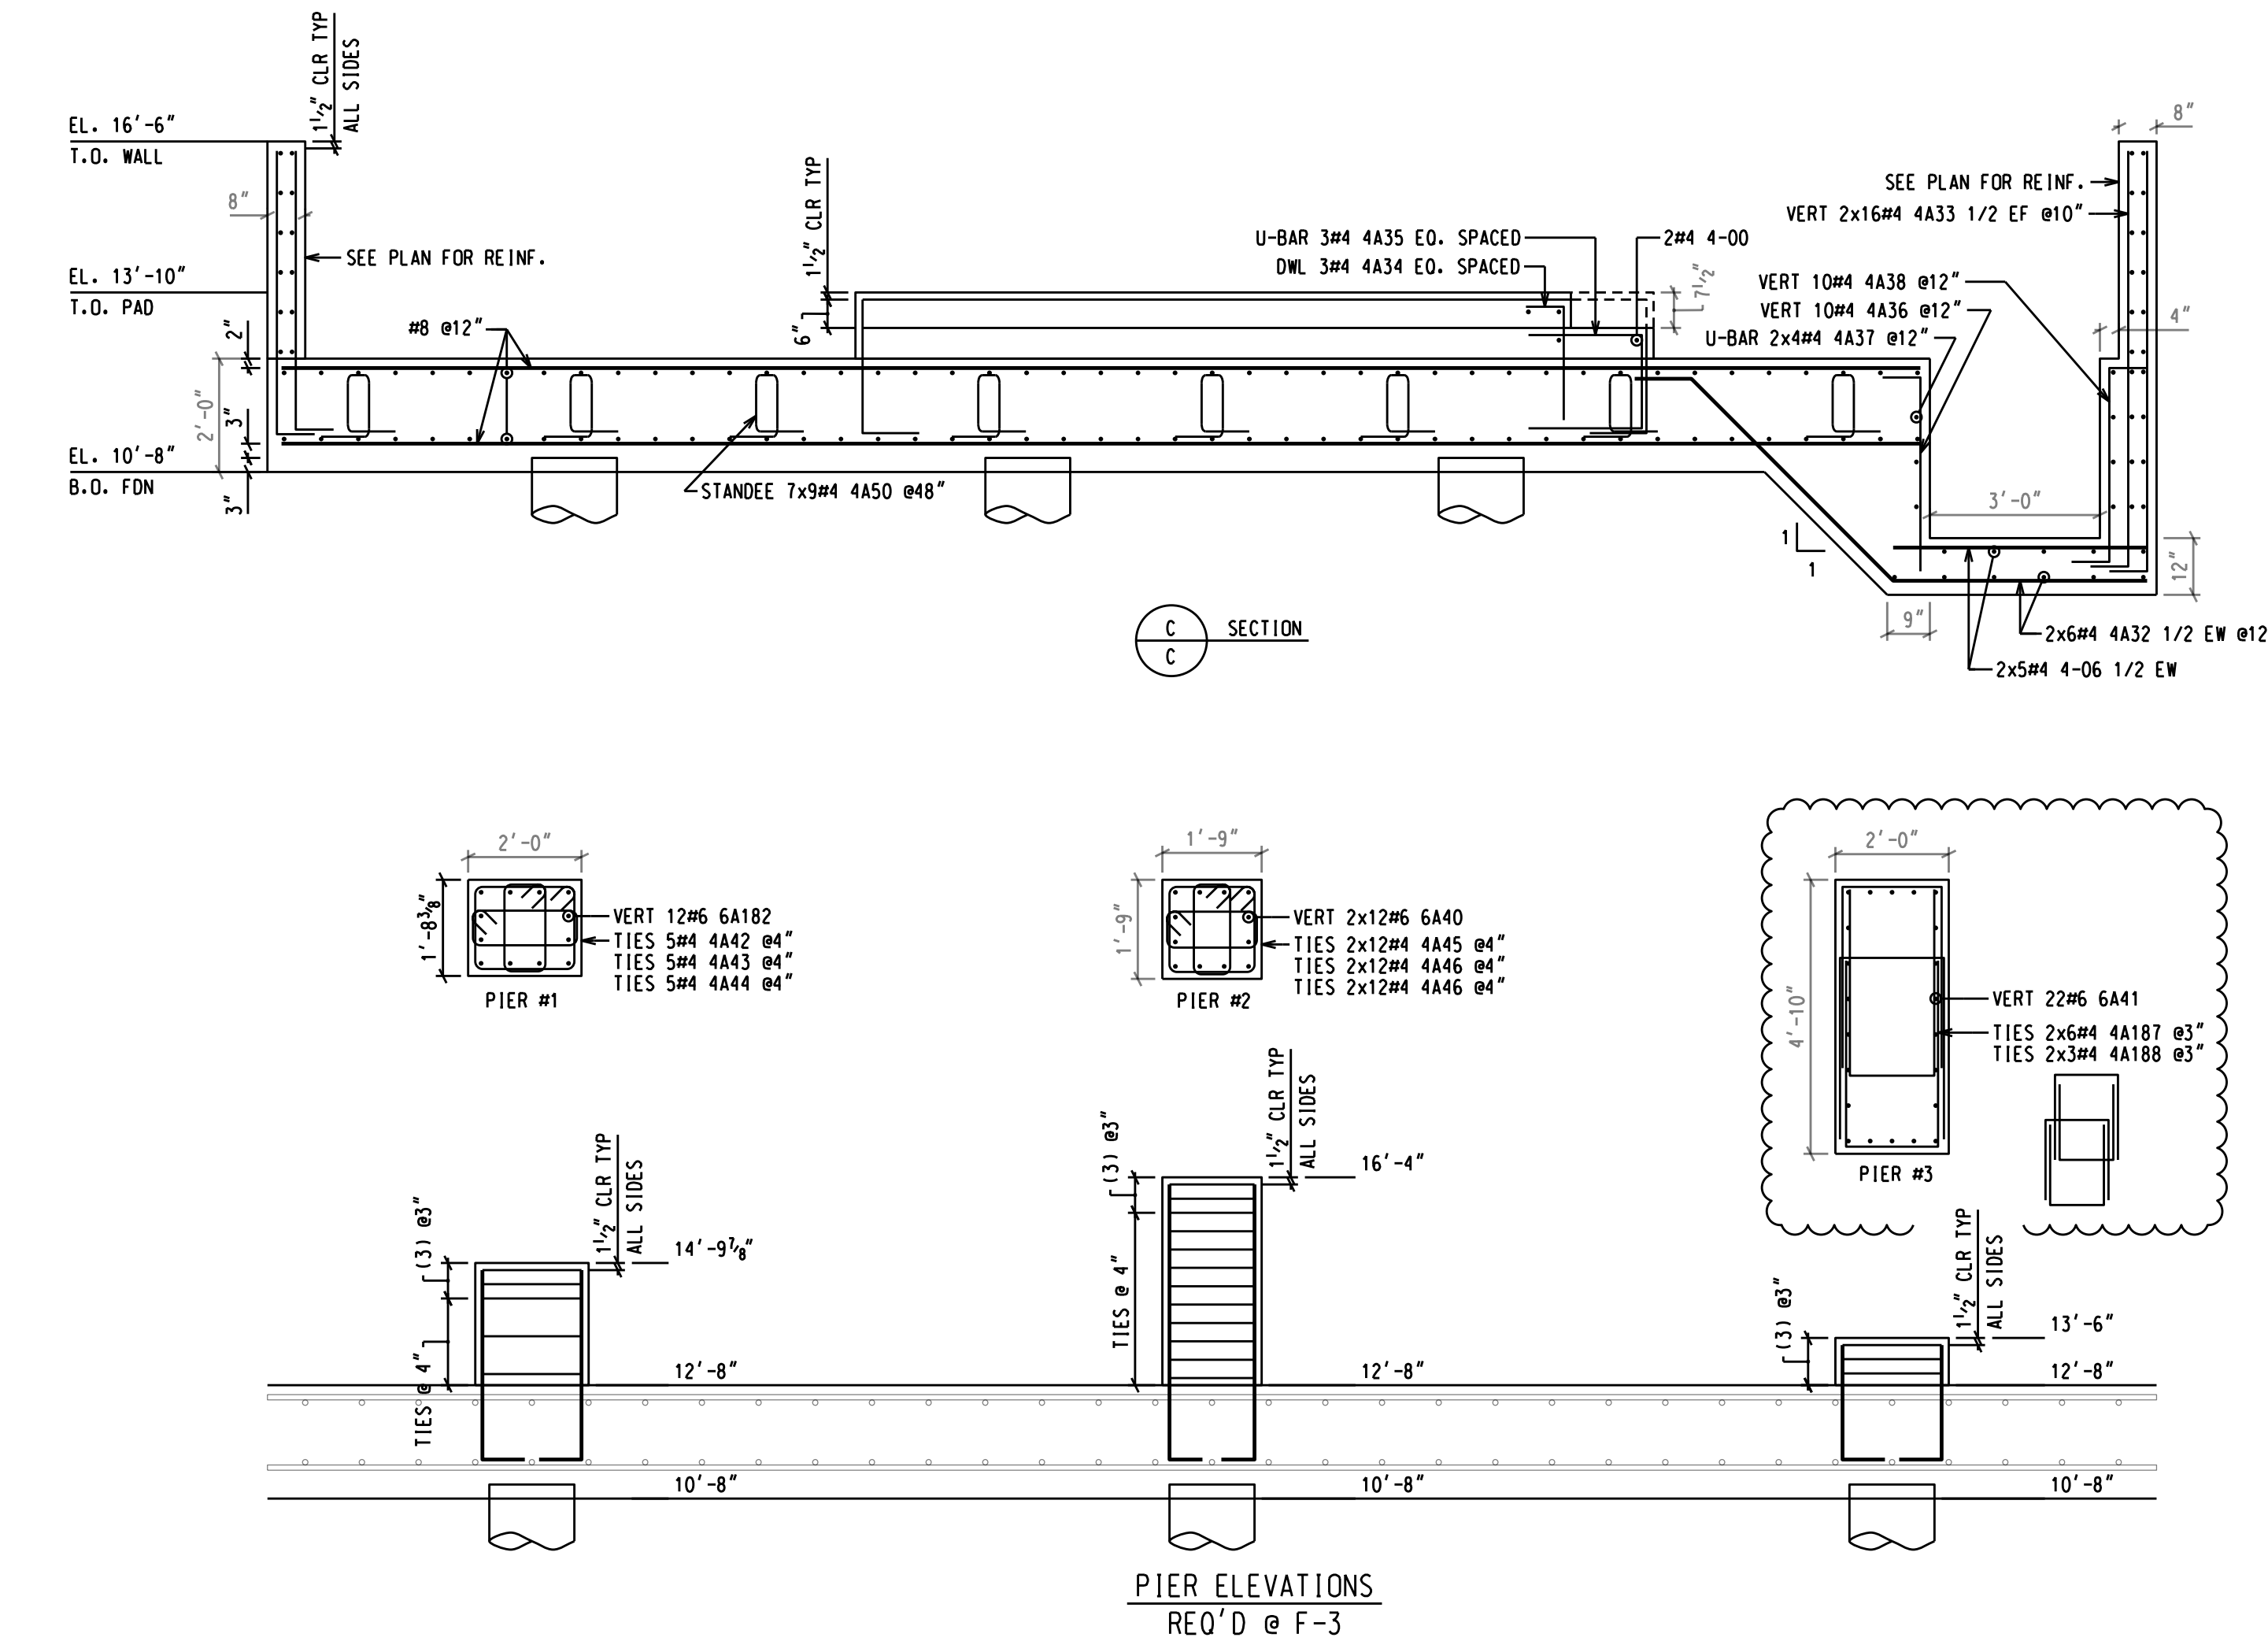

FOUNDATION - PLAN VIEW
F-3

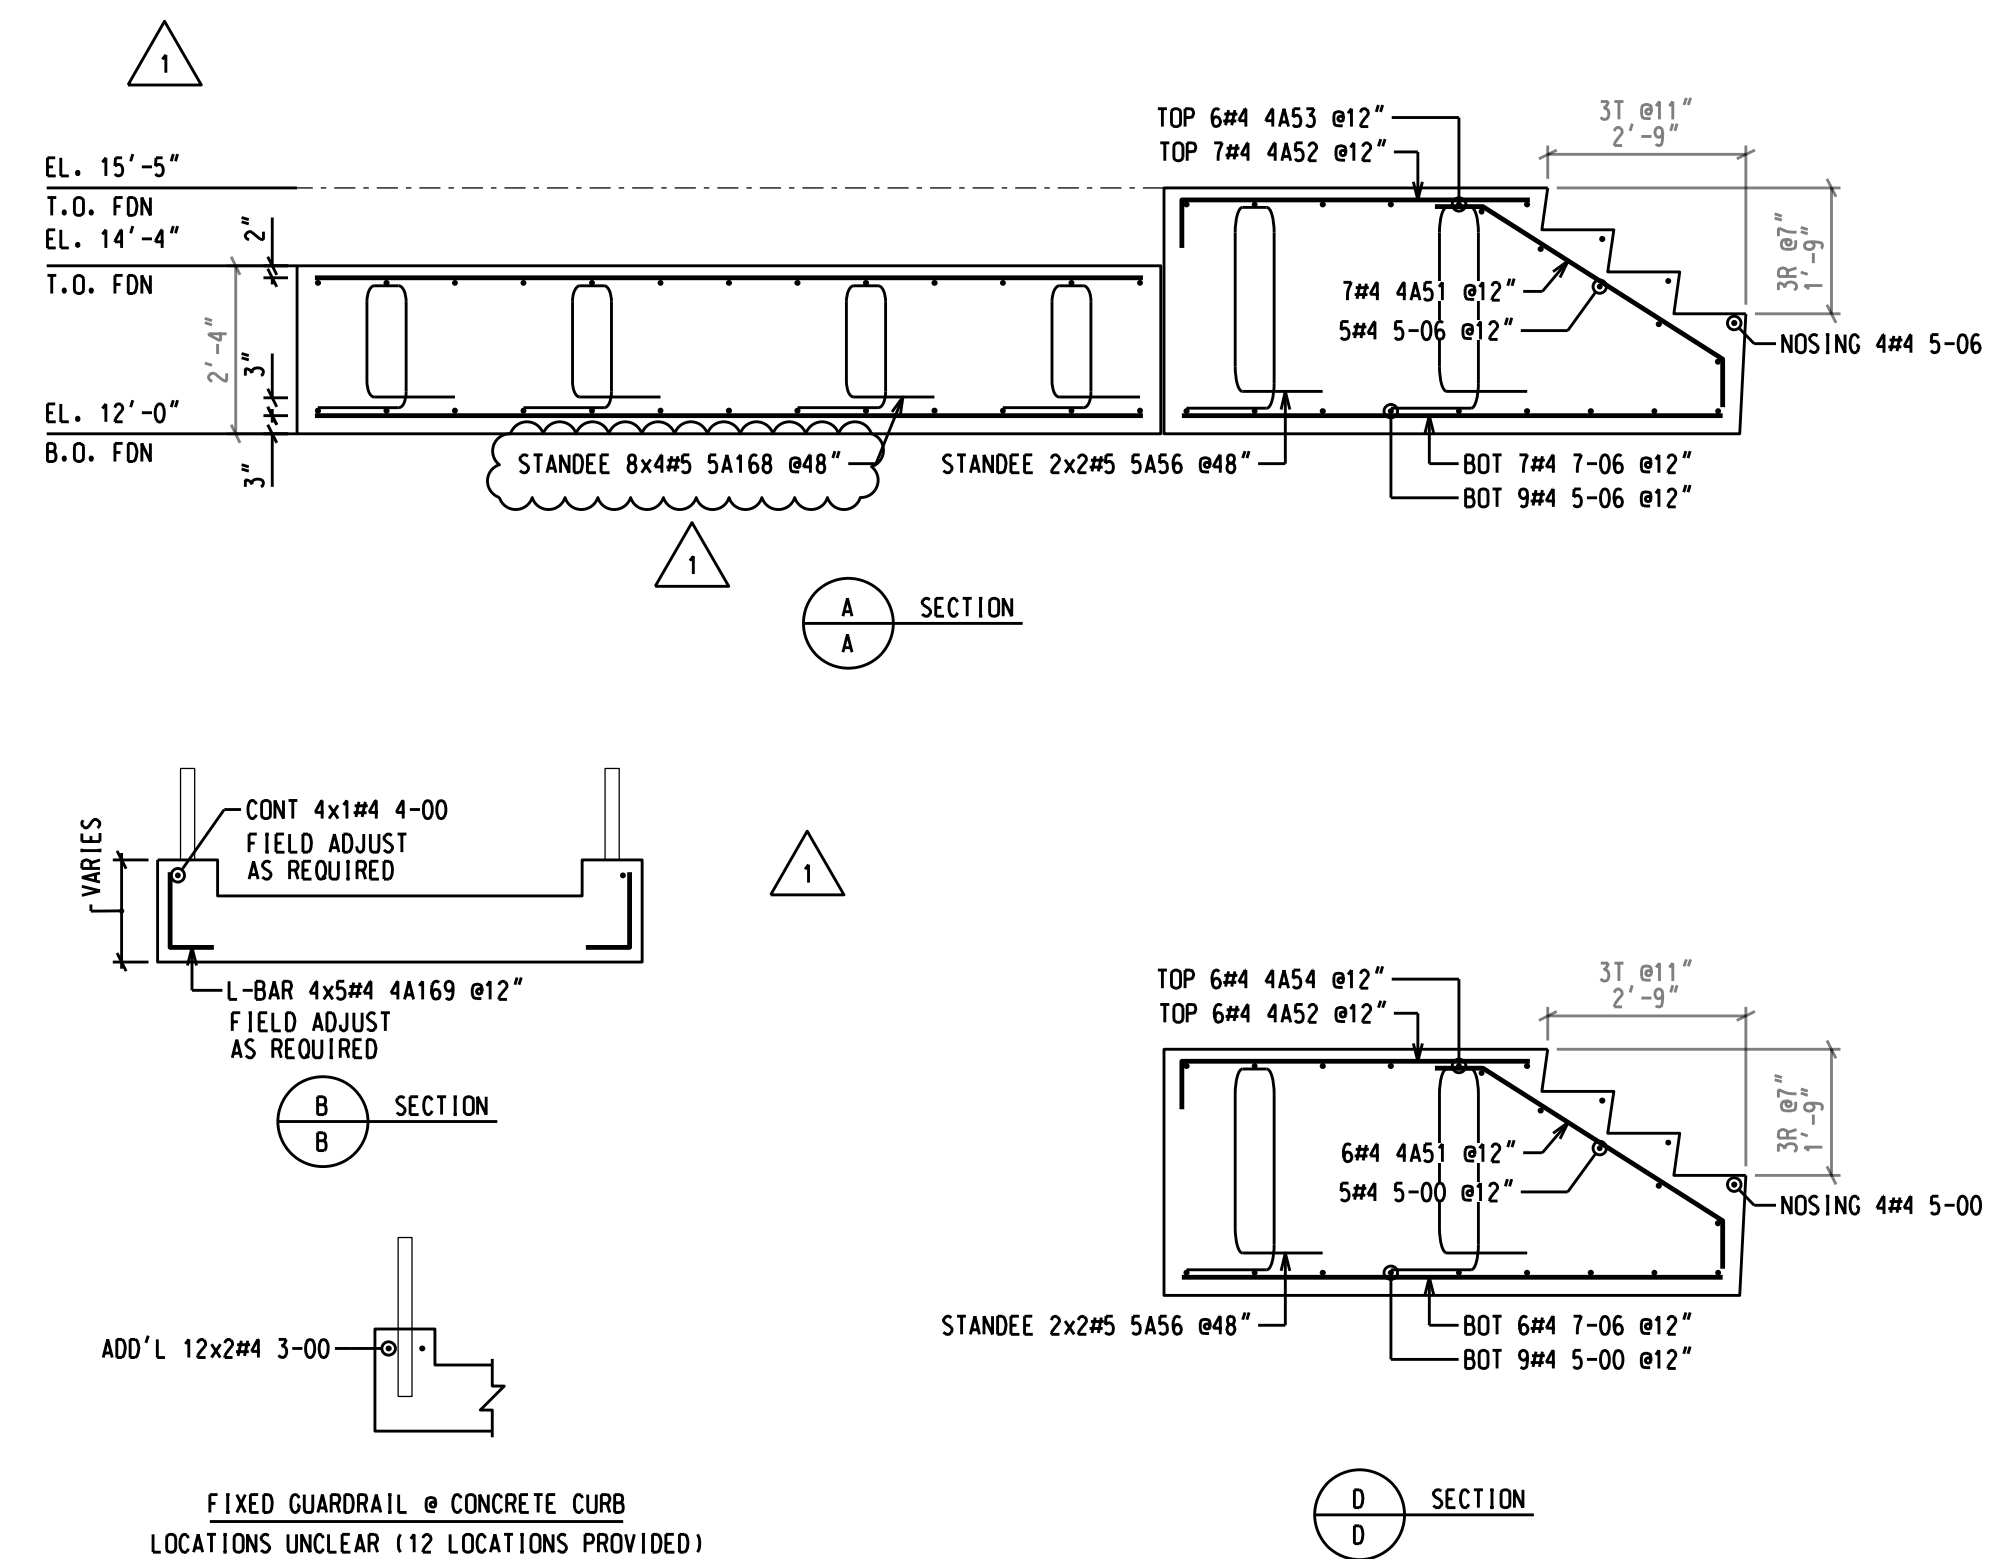

SIZE	EP	BAR MARK	V	BND TYP	CD	BENDING DIMENSIONS														
						A	B	C	D	E	F/R	G	H	J	K	O				
6	6A29			2	1-00	2-04														
6	6A40			2	1-00	4-10														
6	6A41			2	1-00	2-00														
6	6A182			2	1-00	3-04														
5	5A56			25	1-06	2-103	0-10	2-103	1-06			2-093							1-05	
5	5A168			25	1-06	1-083	0-10	1-083	1-06			1-081							0-101	
4	4A30			2	0-08	4-111														
4	4A31			S10	2-09	2-09														
4	4A32			3	1-00	5-002	4-053					3-063						3-063	9-002	
4	4A33			2	0-08	7-041														
4	4A34			2	0-08	2-00														
4	4A35			S10	2-00	1-081	2-00													
4	4A36			2	0-08	3-05														
4	4A37			S10	3-062	3-062	3-062													
4	4A38			8	0-08	3-061						0-08								
4	4A42			T1	0-042	1-09	1-051	1-09	1-051			0-042								
4	4A43			T1	0-042	0-09	1-051	0-09	1-051			0-042								
4	4A44			T1	0-042	0-073	1-09	0-073	1-09			0-042								
4	4A45			T1	0-042	1-06	1-06	1-06	1-06			0-042								
4	4A46			T1	0-042	0-08	1-06	0-08	1-06			0-042								
4	4A50			25	1-06	0-113	0-08	0-113	1-06			0-112						0-053		
4	4A51			14	0-08	4-10						0-041						0-063	5-002	
4	4A52			2	0-08	4-10						0-08								
4	4A53			2	0-08	5-06						0-08								
4	4A54			2	0-08	5-00						0-08								
4	4A169			2	0-08	2-11														
4	4A183			LRM	0-042	5-003	5-083	5-003				0-042								
												3-07						3-07		
												3-07						3-07		
4	4A184			LRR	0-042	5-003	2-001	2-06				3-07						3-07		
4	4A187			S10	3-04	1-09	3-04													
4	4A188			S10	2-03	1-09	2-03													

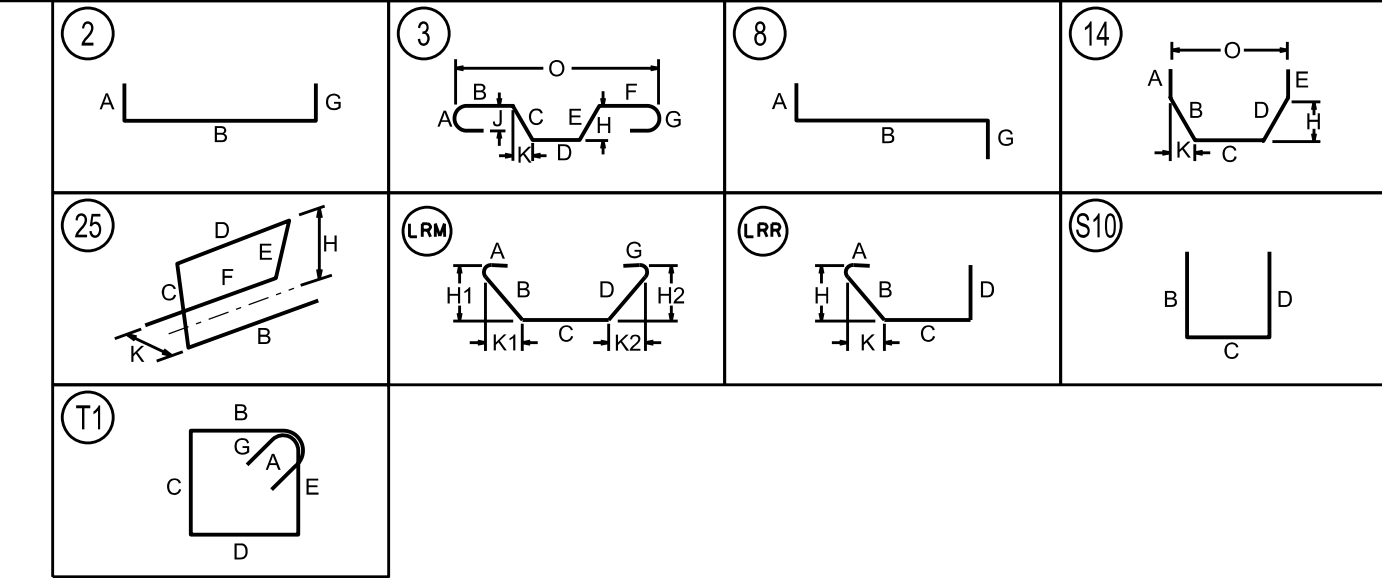

THIS DRAWING
REVISED
DESTROY PREVIOUS ISSUES

APPROVAL
WAIVED

- NOTES:
- CLEARANCES: AS SHOWN.
 - FRACTIONS ARE DISPLAYED IN QUARTER INCHES. EXAMPLE: 0-041 = 4 1/4", 0-042 = 4 1/2", 0-043 = 4 3/4"
 - DETAILED FROM STRUCTURAL DWGS DATED 2/12/16.
 - REFER TO R00-1A FOR F-1 BOTTOM REINF.
 - REFER TO R00-1B FOR F-1 TOP REINF.
 - REFER TO R00-1C FOR F-1 UPPER TOP #4 MAT NORTH/SOUTH REINF.
 - REFER TO R00-1D FOR F-1 UPPER TOP #4 MAT EAST/WEST REINF.
 - REFER TO R00-1E FOR TRENCH REINF.
 - REFER TO R00-1F FOR PADS, PIERS & WALL REINF.
 - REFER TO R00-1G FOR PIER ELEVATIONS.
 - REFER TO R00-1H FOR F-2 & F-3 REINF.
 - REFER TO R00-1J FOR F-4, F-5, F-7, F-8 & F-9 REINF.

TITLE		FOUNDATIONS	
PROJECT		F-2 & F-3 REINF	
3	REVISED PIER #3 TIES	4/19/16	CUSTOMER
2	APPROVAL WAIVED	4/6/16	DRAWN BY R. MORALES
1	REVISED & RESUBMIT	4/1/16	DATE 3/18/16
REV	REVISION DESCRIPTION	DATE	SHEET 1 OF 9
			JOB #
			DWG # R00-1H