


Pier Marks Total Req	C1 1	Pier Marks Total Req	C2 1	Pier Marks Total Req	C3 1	Pier Marks Total Req	C4 1	Pier Marks Total Req	C5 1
Lap Top Elev	39" 16-093	Lap Top Elev	39" 16-093	Lap Top Elev	39" 16-093	Lap Top Elev	39" 16-093	Lap Top Elev	39" 16-093
Pattern									
Verticals	V1 6#10 10C1 LAP 3-03 ABV	Verticals	V1 6#10 10C1 LAP 3-03 ABV	Verticals	V1 6#10 10C1 LAP 3-03 ABV	Verticals	V1 6#10 10C1 LAP 3-03 ABV	Verticals	V1 14#10 10C1 LAP 3-03 ABV
Misc Ties Tie Spac.	10#3 3C2 7#18" x3 extra	Misc Ties Tie Spac.	10#3 3C2 7#18" x3 extra	Misc Ties Tie Spac.	10#3 3C2 7#18" x3 extra	Misc Ties Tie Spac.	TIE 10#3 3C3 TIE 2x10#3 3C4 7#18" x3 extra	Misc Ties Tie Spac.	TIE 11#3 3C5 TIE 2x11#3 3C6 8#16" x3 extra
Size Height Plan/Bot Elev	30" dia. 11-06 FDN-2ND 5-033	Size Height Plan/Bot Elev	30" dia. 11-06 FDN-2ND 5-033	Size Height Plan/Bot Elev	30" dia. 11-06 FDN-2ND 5-033	Size Height Plan/Bot Elev	20" x 32" 11-06 FDN-2ND 5-033	Size Height Plan/Bot Elev	16" x 30" 11-06 FDN-2ND 5-033

SIZE	EP	BAR MARK	BND TYP	CD	A	B	C	D	E	F/R	G	H	J	K	O
11		11C7		31		3-09	1-011	10-031					0-033	1-003	15-01
10		10C1		31		3-05	1-002	10-04					0-032	1-00	14-09
10		10C115		31		5-01	1-002	10-10					0-032	1-00	16-11
4		4C8		T2	0-042	1-09	1-01	1-09	1-01				0-042		
4		4C9		T5	0-06	1-01							0-042		
4		4C10		T2	0-042	1-09	1-03	1-09	1-03				0-042		
4		4C11		T5	0-06	1-03							0-042		
4		4C12		T3			7-003						1-08		2-03
4		4C13		T2	0-042	2-09	1-09	2-09	1-09				0-042		
4		4C14		T5	0-06	2-09							0-042		
4		4C15		T5	0-06	1-09							0-042		
4		4C21		T2	0-042	1-09	1-05	1-09	1-05				0-042		
4		4C22		T5	0-06	1-05							0-042		
3		3C2		T3			7-003						1-03		2-03
3		3C3		T2	0-04	2-05	1-05	2-05	1-05				0-04		
3		3C4		T5	0-05	1-05							0-04		
3		3C5		T2	0-04	2-03	1-01	2-03	1-01				0-04		
3		3C6		T5	0-05	1-01							0-04		
3		3C16		T2	0-04	1-09	1-01	1-09	1-01				0-04		
3		3C17		T2	0-04	1-09	1-03	1-09	1-03				0-04		
3		3C18		T5	0-05	1-03							0-04		
3		3C19		T3			8-012						1-03		2-07
3		3C20		T2	0-04	1-09	1-05	1-09	1-05				0-04		
3		3C23		T2	0-04	1-09	1-09	1-09	1-09				0-04		
3		3C24		T5	0-05	1-09							0-04		
3		3C25		T5	0-05	2-05							0-04		
3		3C30		T3			9-081						1-03		3-01

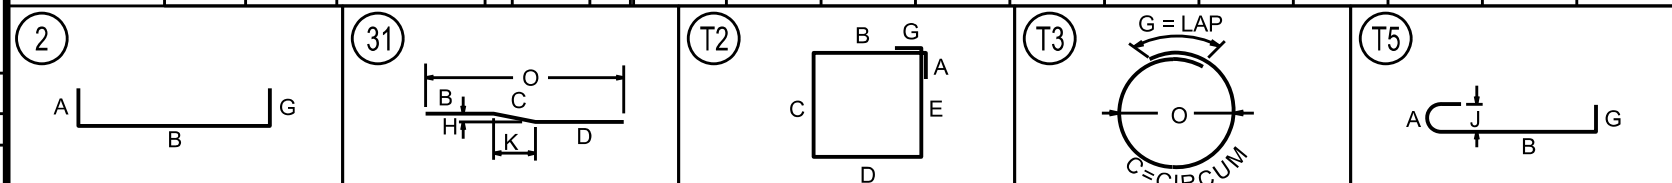


Pier Marks Total Req	C6 1	Pier Marks Total Req	C7 1	Pier Marks Total Req	C8 1	Pier Marks Total Req	C9 1	Pier Marks Total Req	C10 1
Lap Top Elev	39" 16-093	Lap Top Elev	43" 16-093	Lap Top Elev	43" 16-093	Lap Top Elev	43" 16-093	Lap Top Elev	43" 16-093
Pattern									
Verticals	V1 14#10 10C1 LAP 3-03 ABV	Verticals	V1 6#11 11C7 LAP 3-07 ABV	Verticals	V1 6#11 11C7 LAP 3-07 ABV	Verticals	V1 6#11 11C7 LAP 3-07 ABV	Verticals	V1 6#11 11C7 LAP 3-07 ABV
Misc Ties Tie Spac.	TIE 11#3 3C5 TIE 2x11#3 3C6 8#16" x3 extra	Misc Ties Tie Spac.	TIE 11#4 4C8 TIE 11#4 4C9 8#16" x3 extra	Misc Ties Tie Spac.	TIE 11#4 4C10 TIE 11#4 4C11 8#16" x3 extra	Misc Ties Tie Spac.	TIE 11#4 4C10 TIE 11#4 4C11 8#16" x3 extra	Misc Ties Tie Spac.	TIE 11#4 4C10 TIE 11#4 4C11 8#16" x3 extra
Size Height Plan/Bot Elev	16" x 30" 11-06 FDN-2ND 5-033	Size Height Plan/Bot Elev	16" x 24" 11-06 FDN-2ND 5-033	Size Height Plan/Bot Elev	11" x 24" 11-06 FDN-2ND 5-033	Size Height Plan/Bot Elev	11" x 24" 11-06 FDN-2ND 5-033	Size Height Plan/Bot Elev	11" x 24" 11-06 FDN-2ND 5-033

Pier Marks Total Req	C11 1	Pier Marks Total Req	C12 1	Pier Marks Total Req	C13 1	Pier Marks Total Req	C14 1	Pier Marks Total Req	C15 1
Lap Top Elev	39" 16-093	Lap Top Elev	39" 16-093	Lap Top Elev	39" 16-093	Lap Top Elev	39" 16-093	Lap Top Elev	43" 16-093
Pattern									
Verticals	V1 12#10 10C1 LAP 3-03 ABV	Verticals	V1 12#10 10C1 LAP 3-03 ABV	Verticals	V1 12#10 10C1 LAP 3-03 ABV	Verticals	V1 6#10 10C1 LAP 3-03 ABV	Verticals	V1 16#11 11C7 LAP 3-07 ABV
Misc Ties Tie Spac.	TIE 9#4 4C12 6#22" x3 extra	Misc Ties Tie Spac.	TIE 9#4 4C12 6#22" x3 extra	Misc Ties Tie Spac.	TIE 9#4 4C12 6#22" x3 extra	Misc Ties Tie Spac.	10#3 3C2 7#18" x3 extra	Misc Ties Tie Spac.	TIE 9#4 4C13 TIE 9#4 4C14 TIE 2x9#4 4C15 6#22" x3 extra 24" x 36"
Size Height Plan/Bot Elev	30" dia. 11-06 FDN-2ND 5-033	Size Height Plan/Bot Elev	30" dia. 11-06 FDN-2ND 5-033	Size Height Plan/Bot Elev	30" dia. 11-06 FDN-2ND 5-033	Size Height Plan/Bot Elev	30" dia. 11-06 FDN-2ND 5-033	Size Height Plan/Bot Elev	18" x 24" 11-06 FDN-2ND 5-033

Pier Marks Total Req	C16 1	Pier Marks Total Req	C17 1	Pier Marks Total Req	C18 1	Pier Marks Total Req	C19 1	Pier Marks Total Req	C20 1
Lap Top Elev	43" 16-093	Lap Top Elev	43" 16-093	Lap Top Elev	39" 16-093	Lap Top Elev	39" 16-093	Lap Top Elev	39" 16-093
Pattern									
Verticals	V1 16#11 11C7 LAP 3-07 ABV	Verticals	V1 8#11 11C7 LAP 3-07 ABV	Verticals	V1 6#10 10C1 LAP 3-03 ABV	Verticals	V1 4#10 10C1 LAP 3-03 ABV	Verticals	V1 8#10 10C1 LAP 3-03 ABV
Misc Ties Tie Spac.	TIE 9#4 4C13 TIE 9#4 4C14 TIE 2x9#4 4C15 6#22" x3 extra 24" x 36"	Misc Ties Tie Spac.	TIE 10#4 4C10 TIE 11#3 3C6 7#18" x3 extra	Misc Ties Tie Spac.	TIE 11#3 3C16 TIE 11#3 3C6 8#16" x3 extra	Misc Ties Tie Spac.	TIE 11#3 3C16 TIE 11#3 3C6 8#16" x3 extra	Misc Ties Tie Spac.	TIE 10#3 3C17 TIE 2x10#3 3C18 7#18" x3 extra
Size Height Plan/Bot Elev	16" x 24" 11-06 FDN-2ND 5-033	Size Height Plan/Bot Elev	18" x 24" 11-06 FDN-2ND 5-033	Size Height Plan/Bot Elev	16" x 24" 11-06 FDN-2ND 5-033	Size Height Plan/Bot Elev	16" x 24" 11-06 FDN-2ND 5-033	Size Height Plan/Bot Elev	18" x 24" 11-06 FDN-2ND 5-033

Pier Marks Total Req	C21 1	Pier Marks Total Req	C22 1	Pier Marks Total Req	C23 1	Pier Marks Total Req	C24 1	Pier Marks Total Req	C25 1
Lap Top Elev	39" 16-093	Lap Top Elev	39" 16-093	Lap Top Elev	43" 16-093	Lap Top Elev	39" 16-093	Lap Top Elev	39" 16-093
Pattern									
Verticals	V1 8#10 10C1 LAP 3-03 ABV	Verticals	V1 8#10 10C1 LAP 3-03 ABV	Verticals	V1 6#11 11C7 LAP 3-07 ABV	Verticals	V1 8#10 10C1 LAP 3-03 ABV	Verticals	V1 6#10 10C1 LAP 3-03 ABV
Misc Ties Tie Spac.	TIE 10#3 3C19 7#18" x3 extra	Misc Ties Tie Spac.	TIE 10#4 4C10 TIE 2x10#4 4C11 7#18" x3 extra	Misc Ties Tie Spac.	TIE 10#4 4C21 TIE 10#4 4C22 7#20" x3 extra	Misc Ties Tie Spac.	TIE 10#4 4C21 TIE 10#4 4C22 7#20" x3 extra	Misc Ties Tie Spac.	TIE 11#3 3C20 TIE 11#3 3C4 8#18" x3 extra
Size Height Plan/Bot Elev	34" dia. 11-06 FDN-2ND 5-033	Size Height Plan/Bot Elev	20" x 24" 11-06 FDN-2ND 5-033	Size Height Plan/Bot Elev	20" x 24" 11-06 FDN-2ND 5-033	Size Height Plan/Bot Elev	20" x 24" 11-06 FDN-2ND 5-033	Size Height Plan/Bot Elev	20" x 24" 11-06 FDN-2ND 5-033

Pier Marks Total Req	C26 1	Pier Marks Total Req	C27 1	Pier Marks Total Req	C28 1	Pier Marks Total Req	C29 1	Pier Marks Total Req	C30 1
Lap Top Elev	39" 16-093	Lap Top Elev	39" 16-093	Lap Top Elev	39" 16-093	Lap Top Elev	39" 16-093	Lap Top Elev	59" 17-033
Pattern									
Verticals	V1 8#10 10C1 LAP 3-03 ABV	Verticals	V1 6#10 10C1 LAP 3-03 ABV	Verticals	V1 10#10 10C1 LAP 3-03 ABV	Verticals	V1 8#10 10C1 LAP 3-03 ABV	Verticals	V1 10#10 10C15 LAP 4-11 ABV
Misc Ties Tie Spac.	TIE 10#3 3C23 TIE 2x10#3 3C24 7#18" x3 extra	Misc Ties Tie Spac.	10#3 3C2 7#18" x3 extra	Misc Ties Tie Spac.	TIE 10#3 3C3 TIE 10#3 3C25 TIE 2x10#3 3C4 7#18" x3 extra	Misc Ties Tie Spac.	TIE 10#3 3C19 7#18" x3 extra	Misc Ties Tie Spac.	TIE 11#3 3C30 8#18" x3 extra
Size Height Plan/Bot Elev	24" x 24" 11-06 FDN-2ND 5-033	Size Height Plan/Bot Elev	30" dia. 11-06 FDN-2ND 5-033	Size Height Plan/Bot Elev	34" dia. 11-06 FDN-2ND 5-033	Size Height Plan/Bot Elev	40" dia. 12-00 FDN-2ND 5-033	Size Height Plan/Bot Elev	40" dia. 12-00 FDN-2ND 5-033

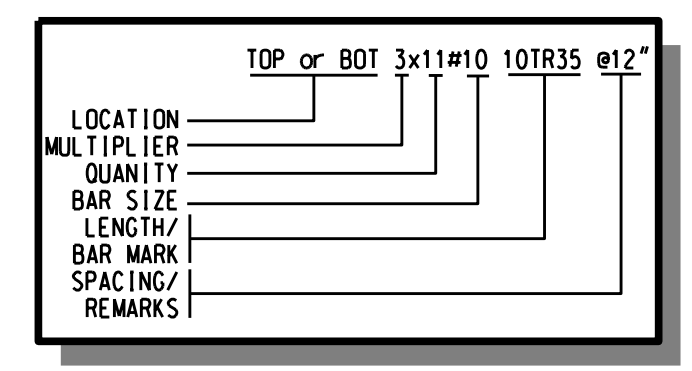

- NOTES:
- CLEARANCES:
FOOTINGS 3" BOTTOM AND SIDES, 2" TOP
GRADE BEAMS 3" BOTTOM, 2" SIDES AND TOP
PILE CAPS 3" BOTTOM, 2" SIDES AND TOP
INTERIOR SLABS 1/2" TOP AND BOTTOM
EXTERIOR SLABS 1/2" TOP AND BOTTOM
WALLS 1/2" SIDE
COLUMNS 1/2" TO TIES
 - FRACTIONS ARE DISPLAYED IN QUARTER INCHES.
EXAMPLE: 0-041 = 4 1/4", 0-042 = 4 1/2", 0-043 = 4 3/4"
 - DETAILED FROM STRUCTURAL DWGS DATED 04/01/16.

ALL REINFORCING BARS CONFORM TO ASTM A615 GRADE 60 UNLESS NOTED OTHERWISE. THIS DRAWING TO BE USED FOR REBAR PLACEMENT ONLY.

FOR FILE & FIELD USE

TITLE	COLUMNS 1ST LIFT - SCHEDULES
PROJECT	FOUNDATION TO 2ND
CUSTOMER	
DRAWN BY	Rosemary Morales
DATE	4/22/16
SHEET	2 OF 8
JOB #	
DWG #	R60-1B

REV	DESCRIPTION	DATE	DATE	SHEET	DATE	DATE	DATE
1	FILE AND FIELD	6/29/16	6/29/16	2	4/22/16	4/22/16	4/22/16