


REFER TO RB01-2
FOR TYPICAL BEAM
SECTIONS & DETAILS

NOTES:

- CLEARANCES - 1 1/2" SIDES & BOTTOM BEAMS (TOP VARIES)
2" ENDS OF BEAMS
 - ALL BARS ARE GRADE 60 UNLESS OTHERWISE SHOWN
- FRACTIONS ARE DISPLAYED IN QUARTER INCHES.
EXAMPLE: 0-041 = 4 1/4", 0-042 = 4 1/2", 0-043 = 4 3/4"
DETAILED FROM STRUCTURAL DWGS DATED 8/27/09

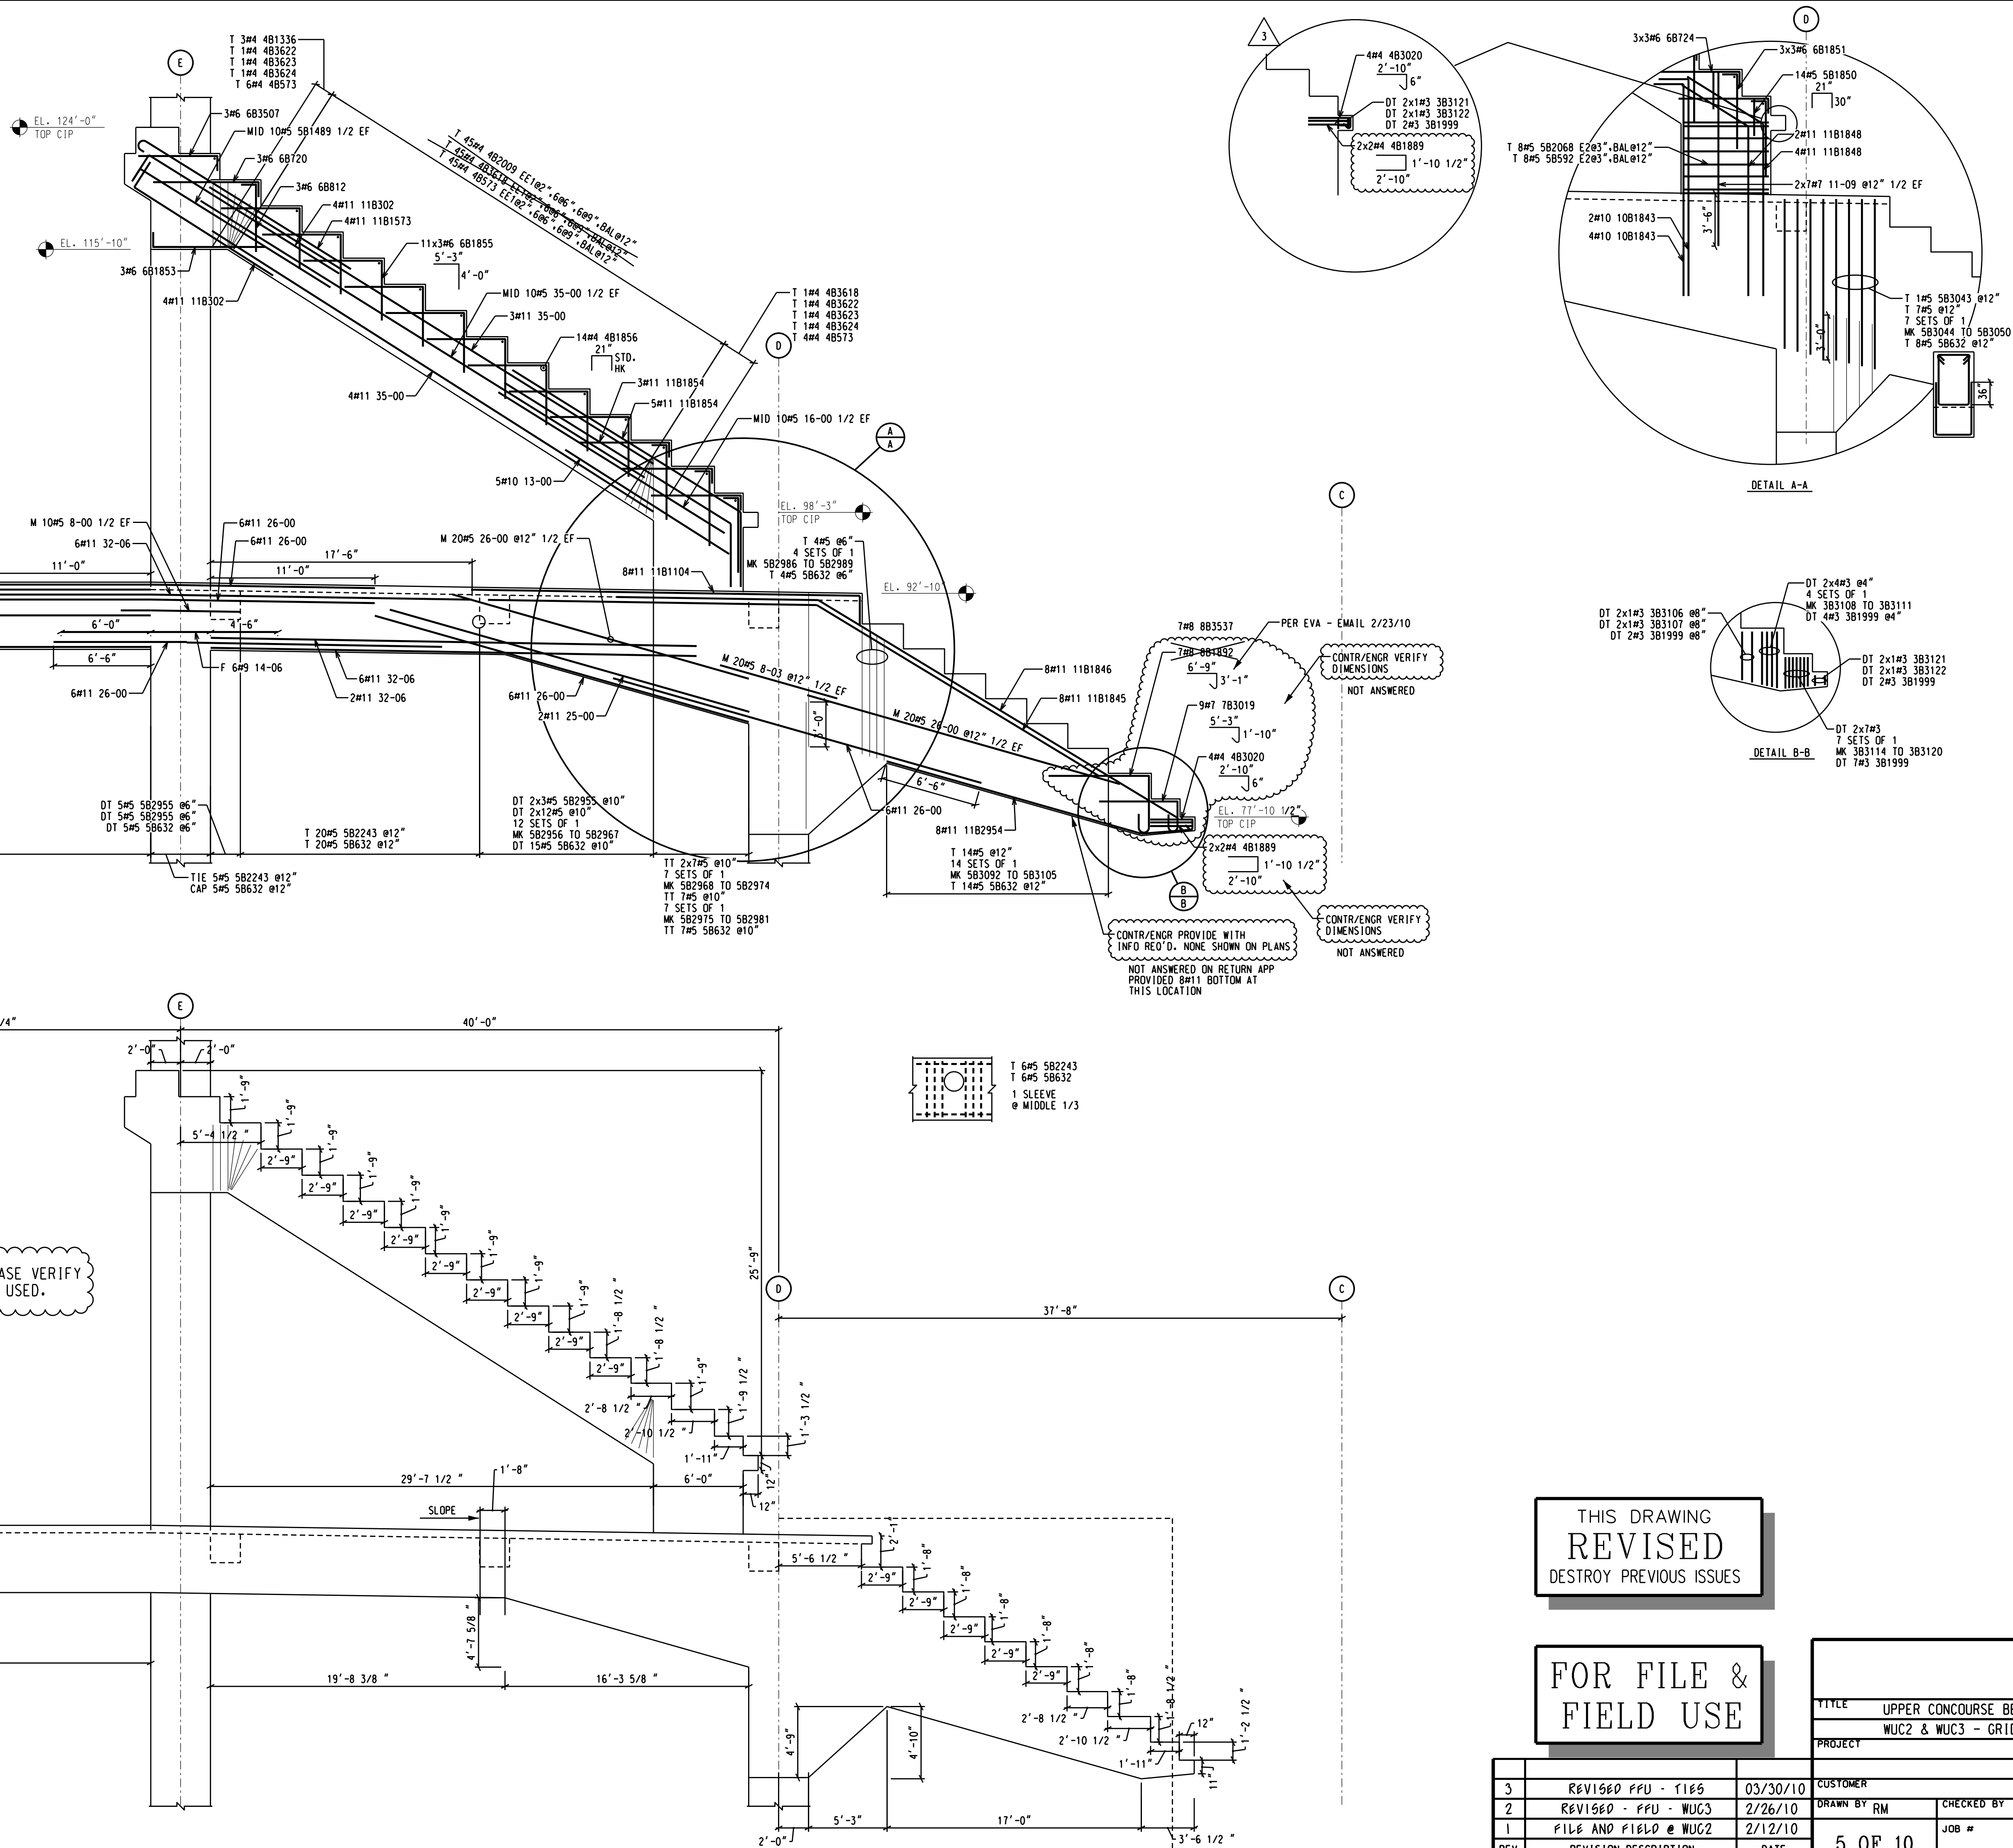

THIS DRAWING
REVISED
DESTROY PREVIOUS ISSUES

**FOR FILE &
FIELD USE**

THIS DRAWING TO BE USED
FOR REBAR PLACEMENT ONLY

TITLE		UPPER CONCOURSE BEAM ELEVATIONS	
PROJECT		WUC2 & WUC3 - GRIDS 20-25	
CUSTOMER			
3	REVISED PPU - T186	03/30/10	DRAWN BY RM
2	REVISED - PPU - WUC3	2/26/10	CHECKED BY
1	FILE AND FIELD @ WUC2	2/12/10	DATE 12/22/09
REV	REVISION DESCRIPTION	DATE	DWG #
			5 OF 10
			RB06-2E